



細室A 1/30




細室B 1/30

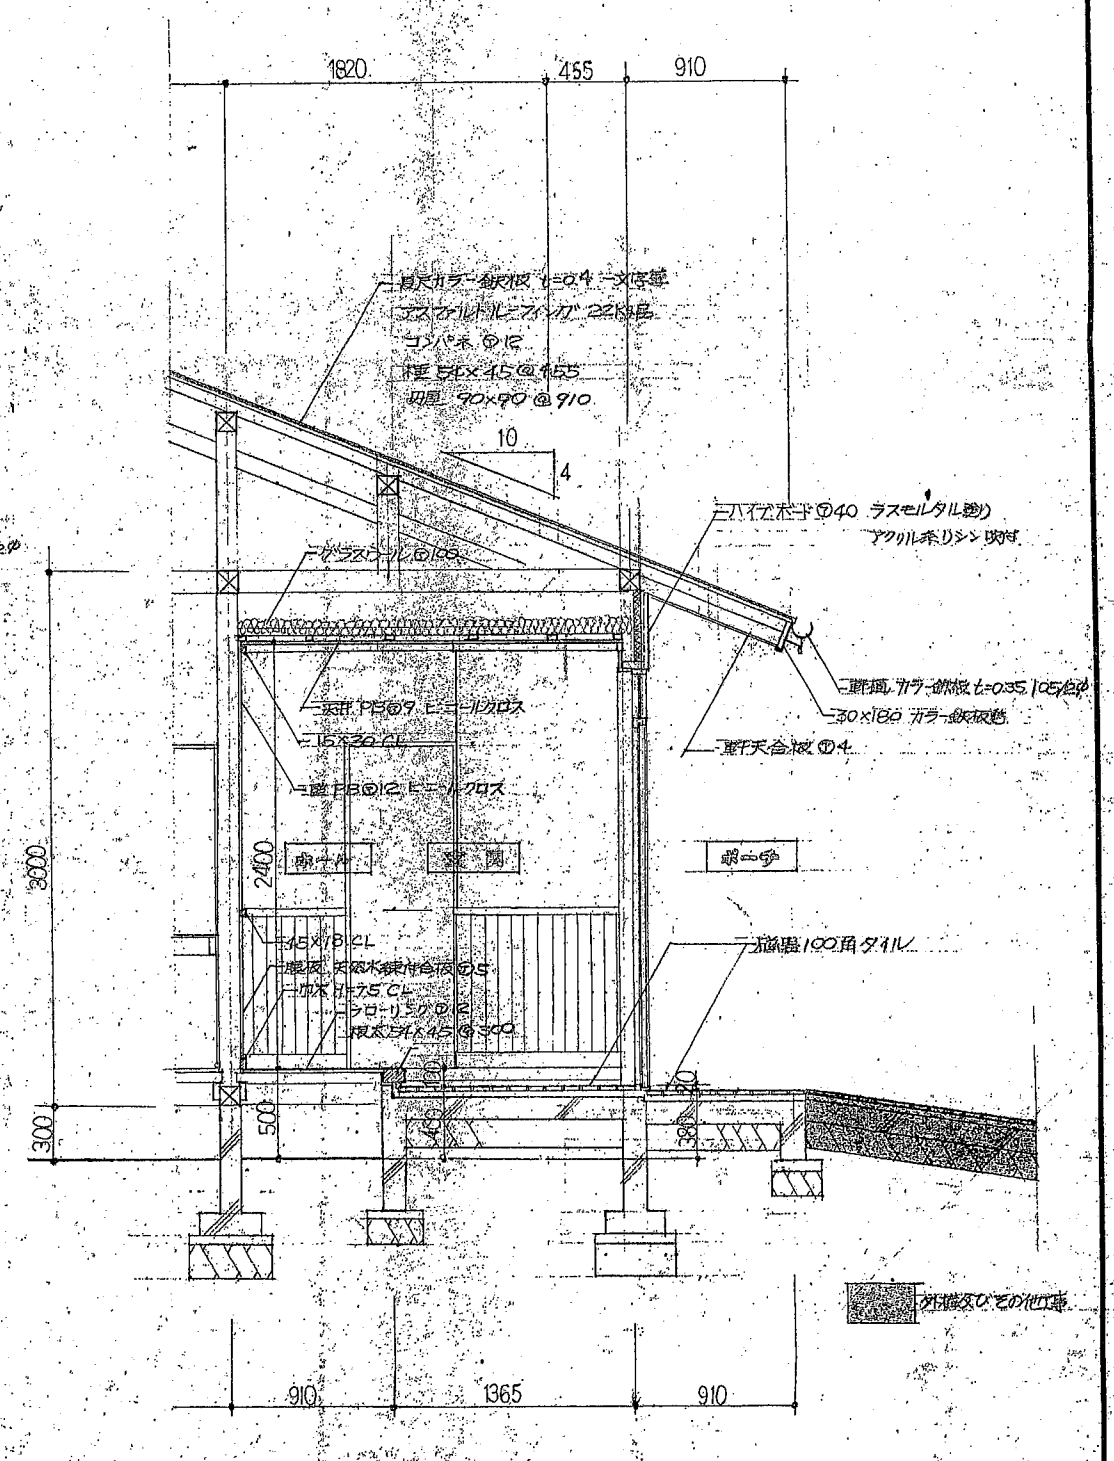

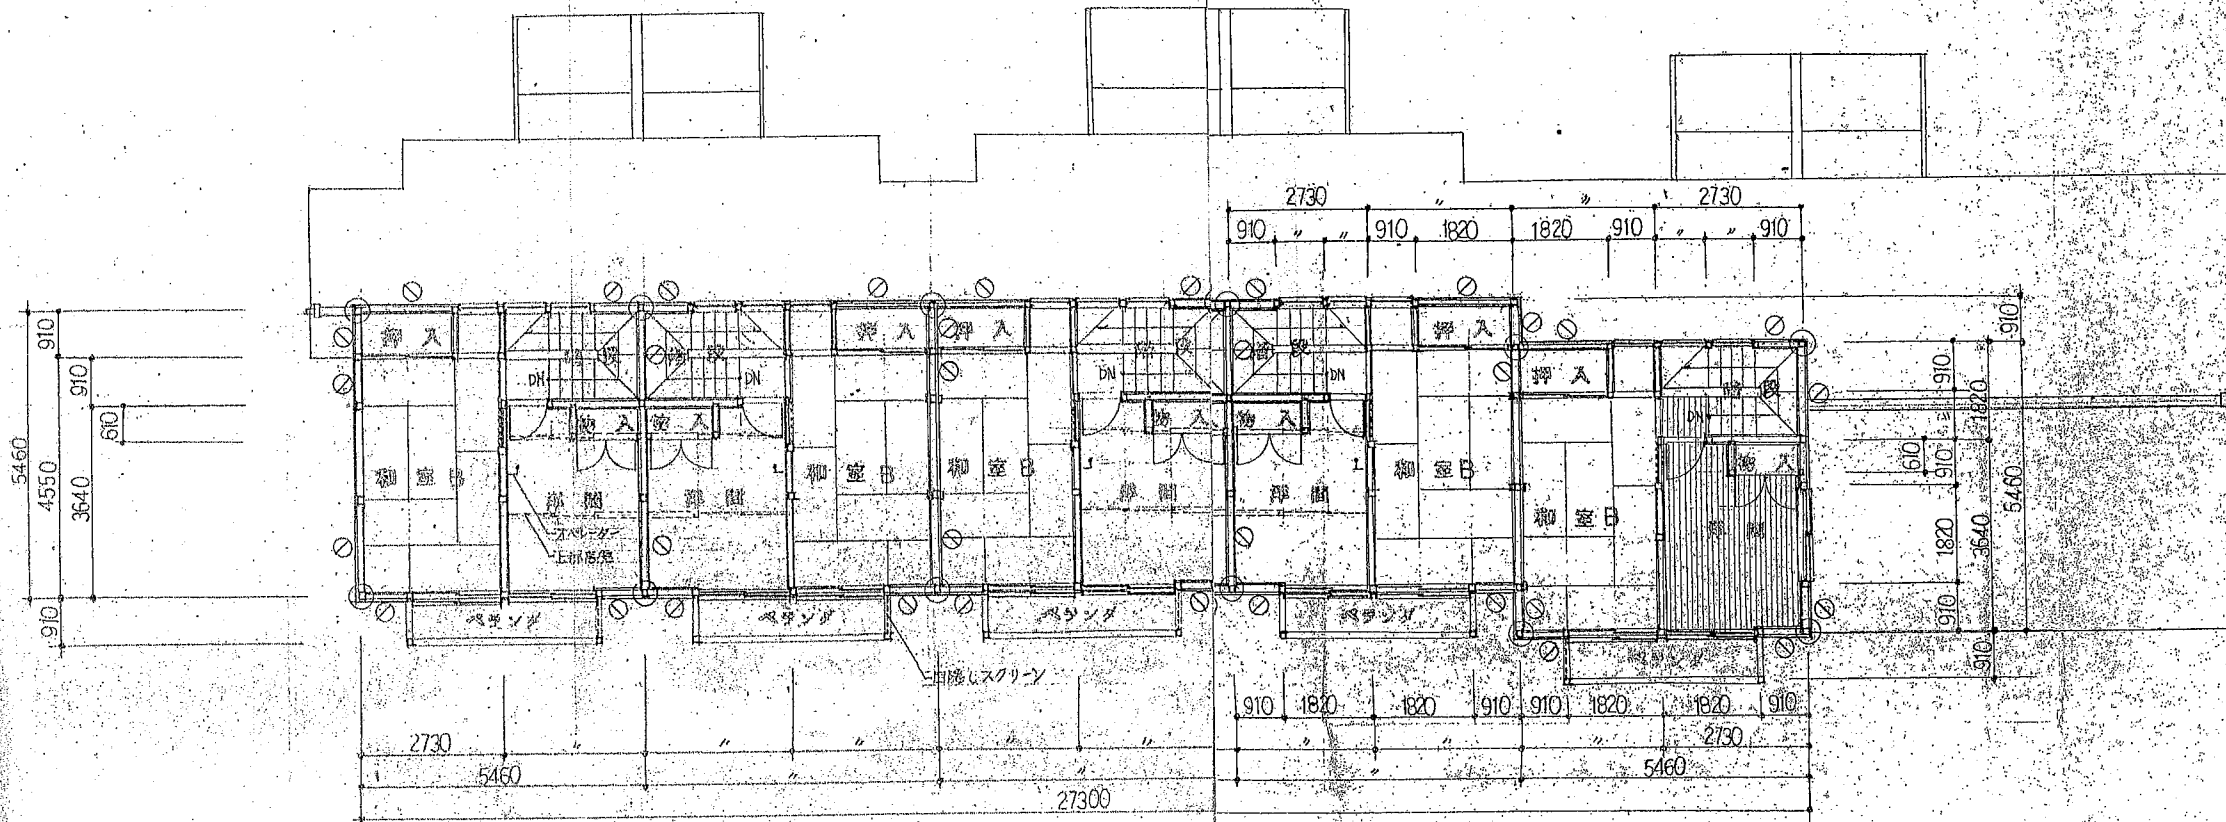

2階平面 1/100

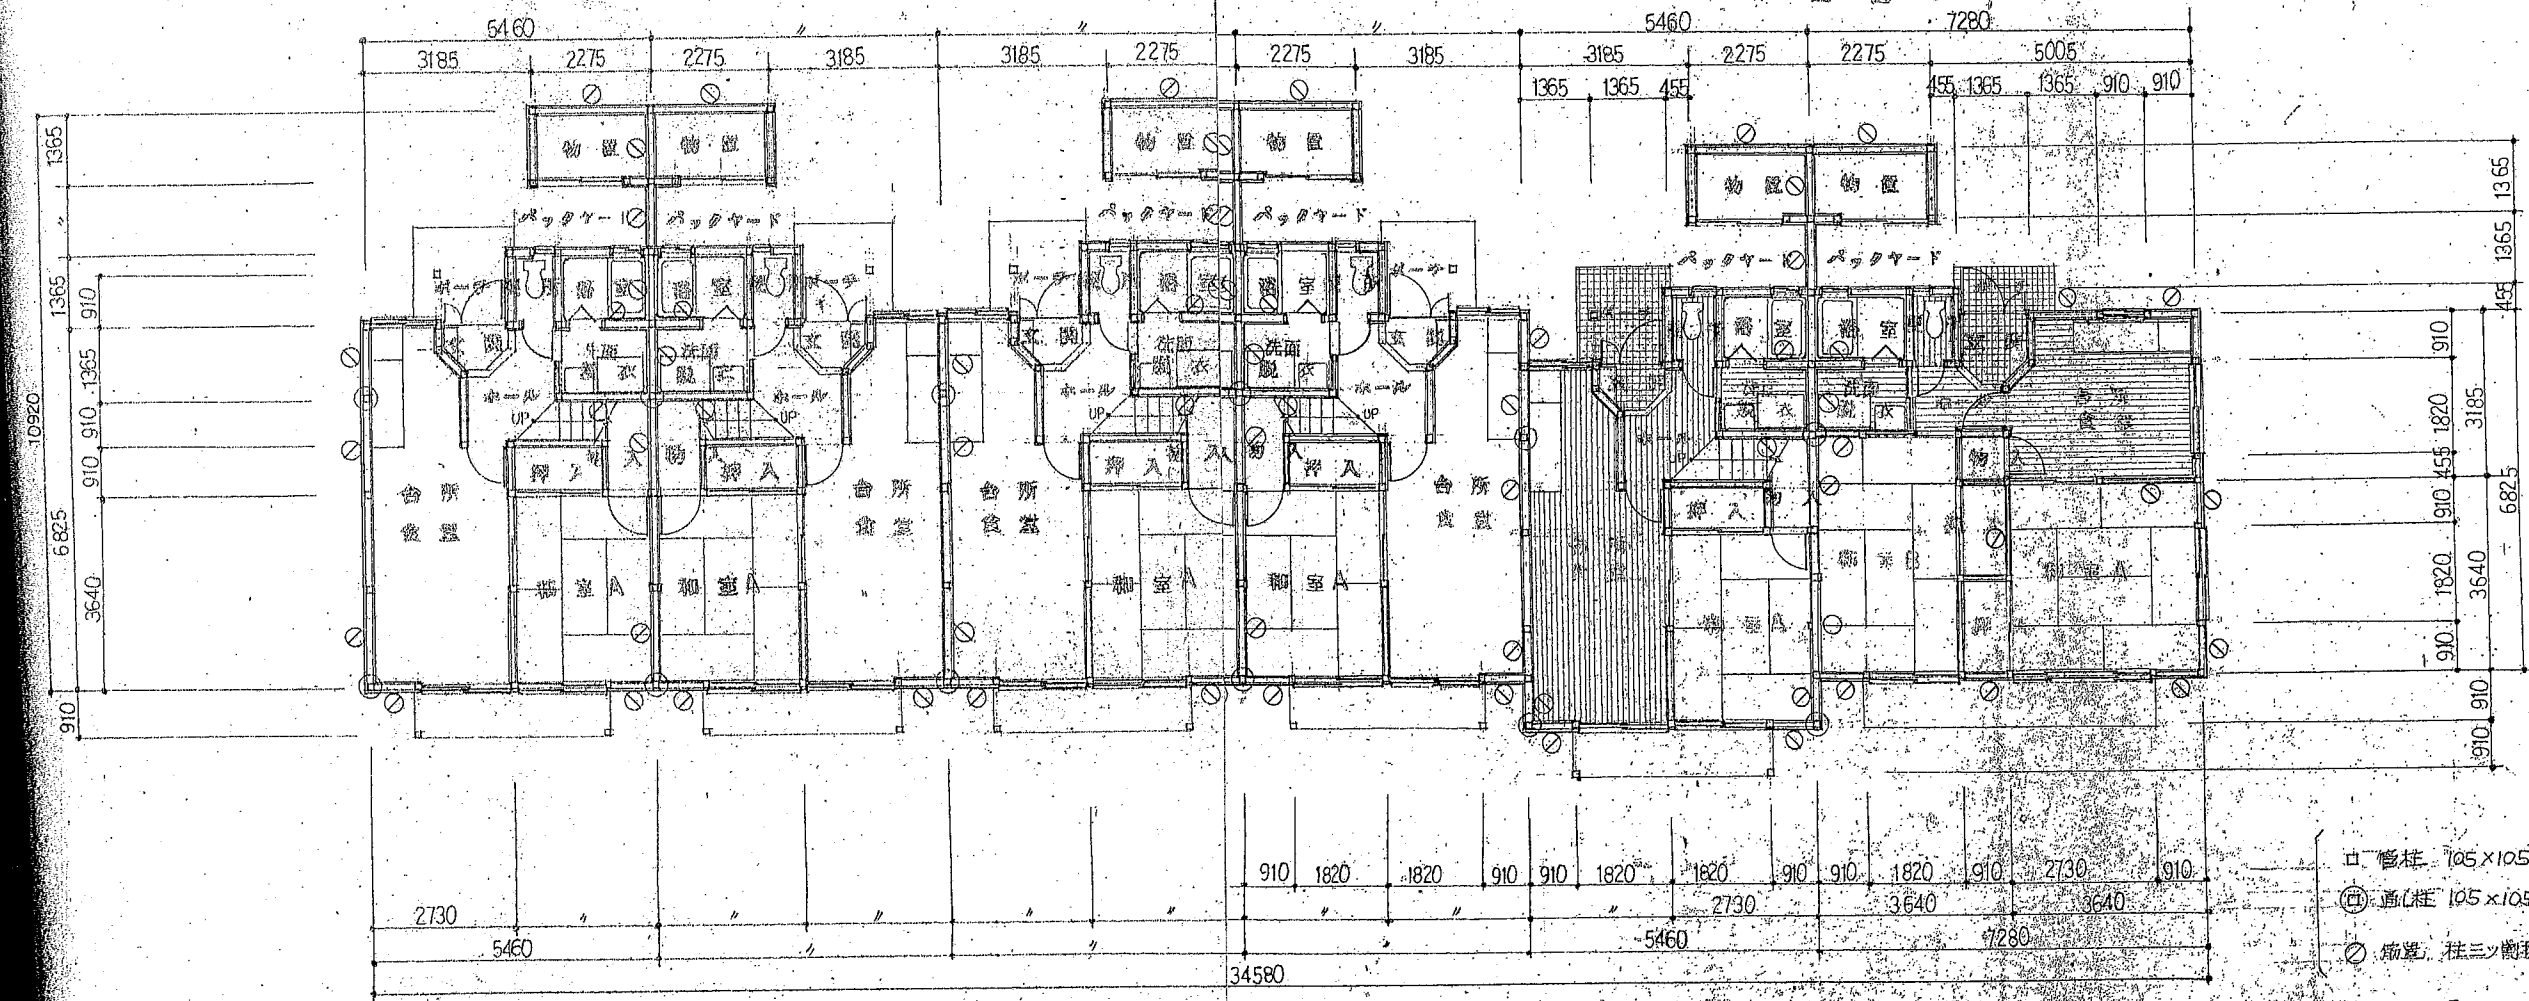

1階平面 1/100

- 杉柱 105×105
- ⊙ 通し柱 105×105
- 筋違 柱三ツ割材(105×55)×22