




令和元年度 箕輪町農産物直売場一帯リニューアル工事

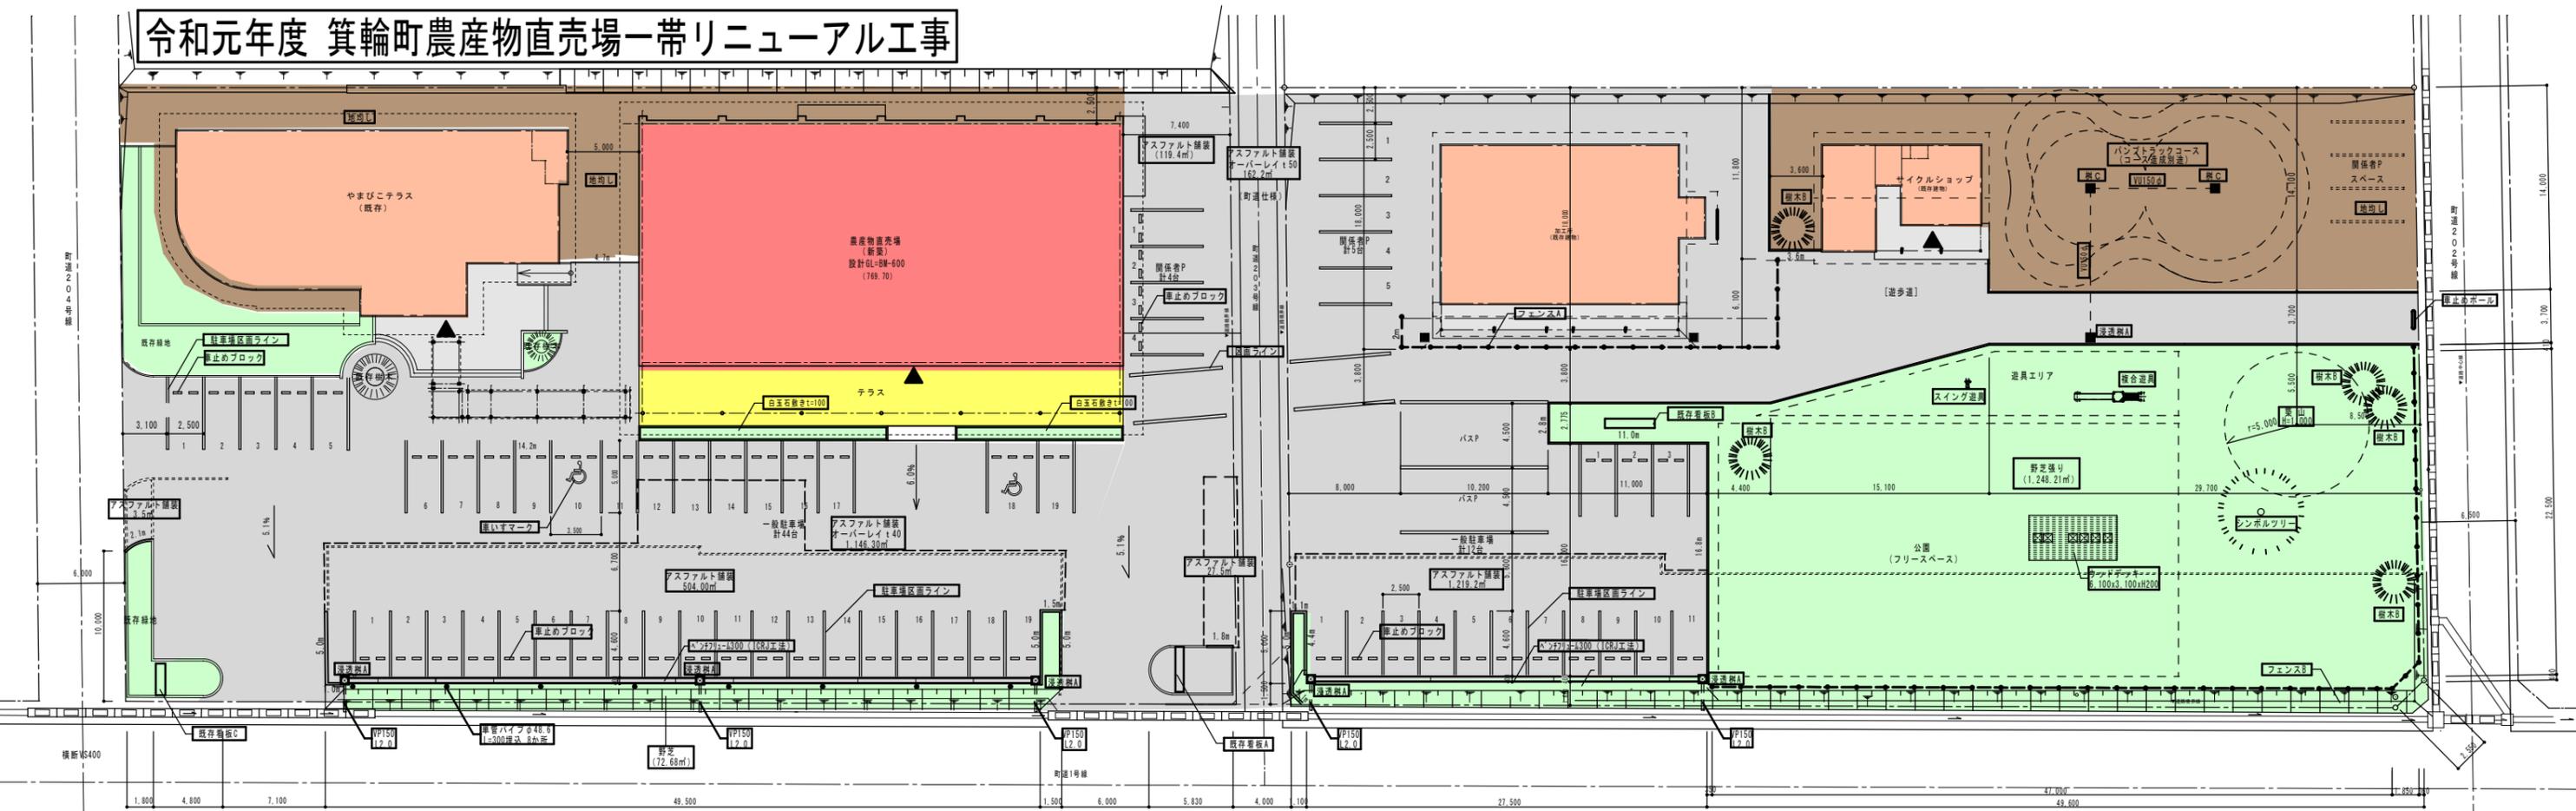


[全体配置図]

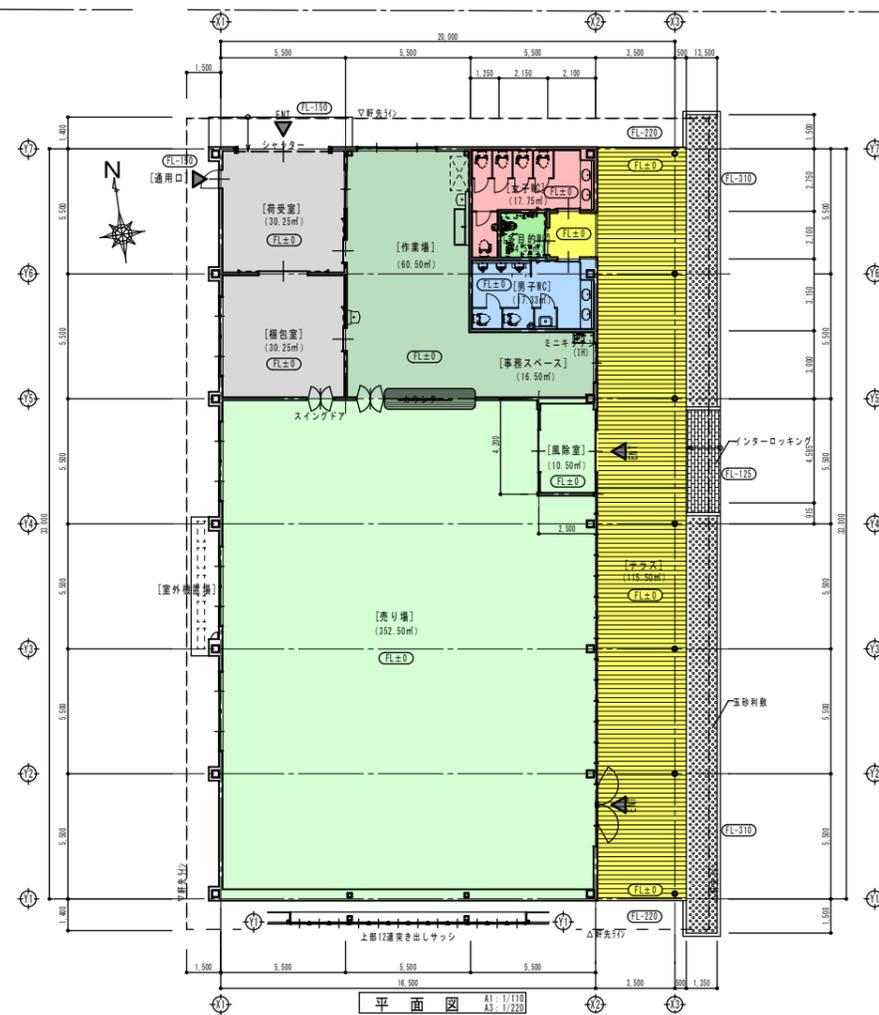


[農産物直売場平面図]

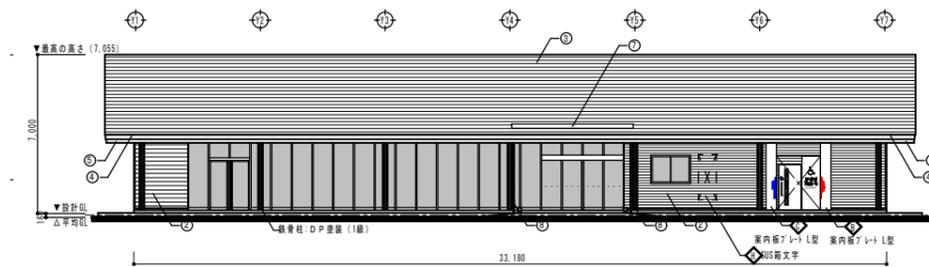


東立面図 AI: 1/110 AS: 1/220

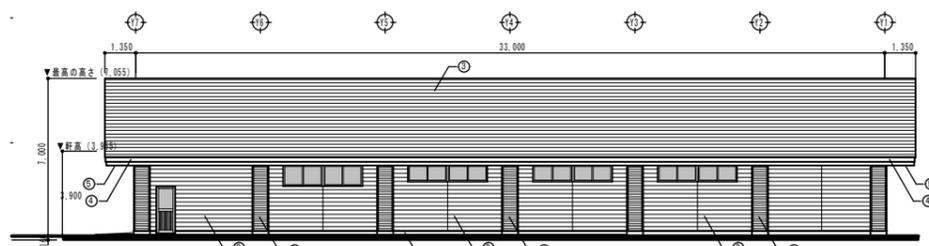

西立面図 AI: 1/110 AS: 1/220

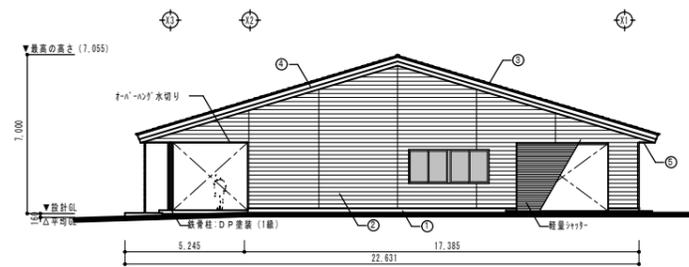

北立面図 AI: 1/110 AS: 1/220

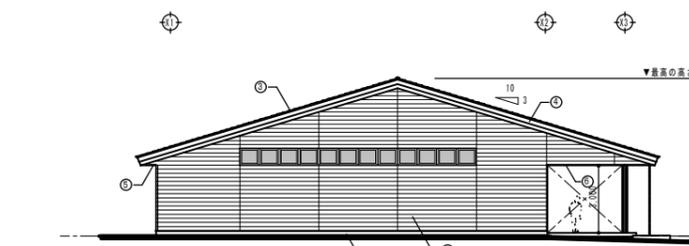

南立面図 AI: 1/110 AS: 1/220

[農産物直売場立面図]